


KEY:

- S14 Par w/1 575w
- S14 26 degree 575w
- S14 19 degree
- T-34 cir. 300watt
- S14 36 degree 575w
- Altman 360Q 6x12
- House Color: ROSCOLUX

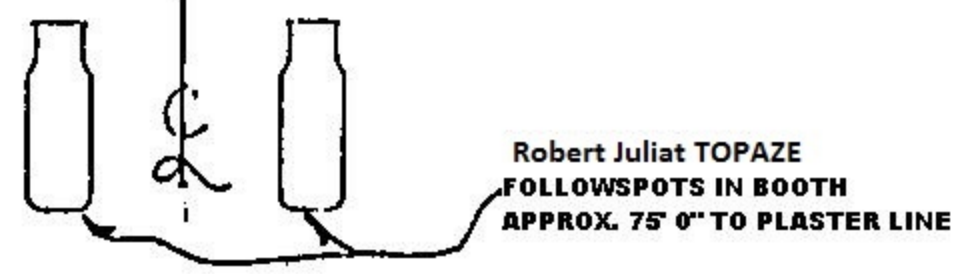

KINGSEBOROUGH COMMUNITY COLLEGE
 PAC. REP. LIGHTING PLOT
 DATE 7/11/94
 SCALE 1/4" = 1'-0"
 DRAWN BY VANNUCK
 REVIEWED 10/20/97
 PAGE 1 OF 1
 DRAWING NUMBER 0002